


MARK	QTY	SIZE	EQUIPMENT LISTING	MARK	QTY	SIZE	EQUIPMENT LISTING	MARK	QTY	SIZE	EQUIPMENT LISTING
A	1	10'	HYDROSTATIC DOUBLE WALL TANK	I	1*		INVENTORY & LEAK DETECTION PANEL	Q	1*		OVERFILL PREVENTION VALVE
B	1	48	DOUBLE WALL CONTAINMENT COLLAR	J	2*		CONTAINMENT COLLAR SENSOR	R	1*	4"	DROP TUBE
C	1	48	HYDROSTATIC DW PTE WATER TIGHT TANK SUMP	K	2*		HYDROSTATIC SUMP RESERVOIR SENSOR	S	1*	4"	BALL FLOAT ASSEMBLY
D	1	42	DOUBLE WALL CONTAINMENT COLLAR	L	1*		TANK INVENTORY GAUGE	T	1*	36"	RAIN TIGHT MANHOLE
E	1	42	HYDROSTATIC DW PTE OPEN TOP FILL SUMP	M	1*		HYDROSTATIC TANK RESERVOIR SENSOR	U	1*	4"	BALL FLOAT VALVE
F	6		HOLD DOWN SPLIT STRAP ASSEMBLY	N	1*	36"	MULTI-PORT SPILL CONTAINMENT MANHOLE	V	1*	4"	EXTRACTOR HOUSING w/ CAP
G	4	18'	18"x 8" CONCRETE DEADMAN ANCHORS	O	1*	2"	DW TANK VENT TO GRADE w/UPWARD "V" CAP	W	1*	18"	MANHOLE
H	1*		SUBMERSIBLE PUMP w/LEAK DETECTION	P	2*	2"	DW SUMP VENTS TO GRADE w/UPWARD "V" CAP	X	1*		PUMP CONTROL PANEL

NOTE: * SUPPLIED BY OTHERS

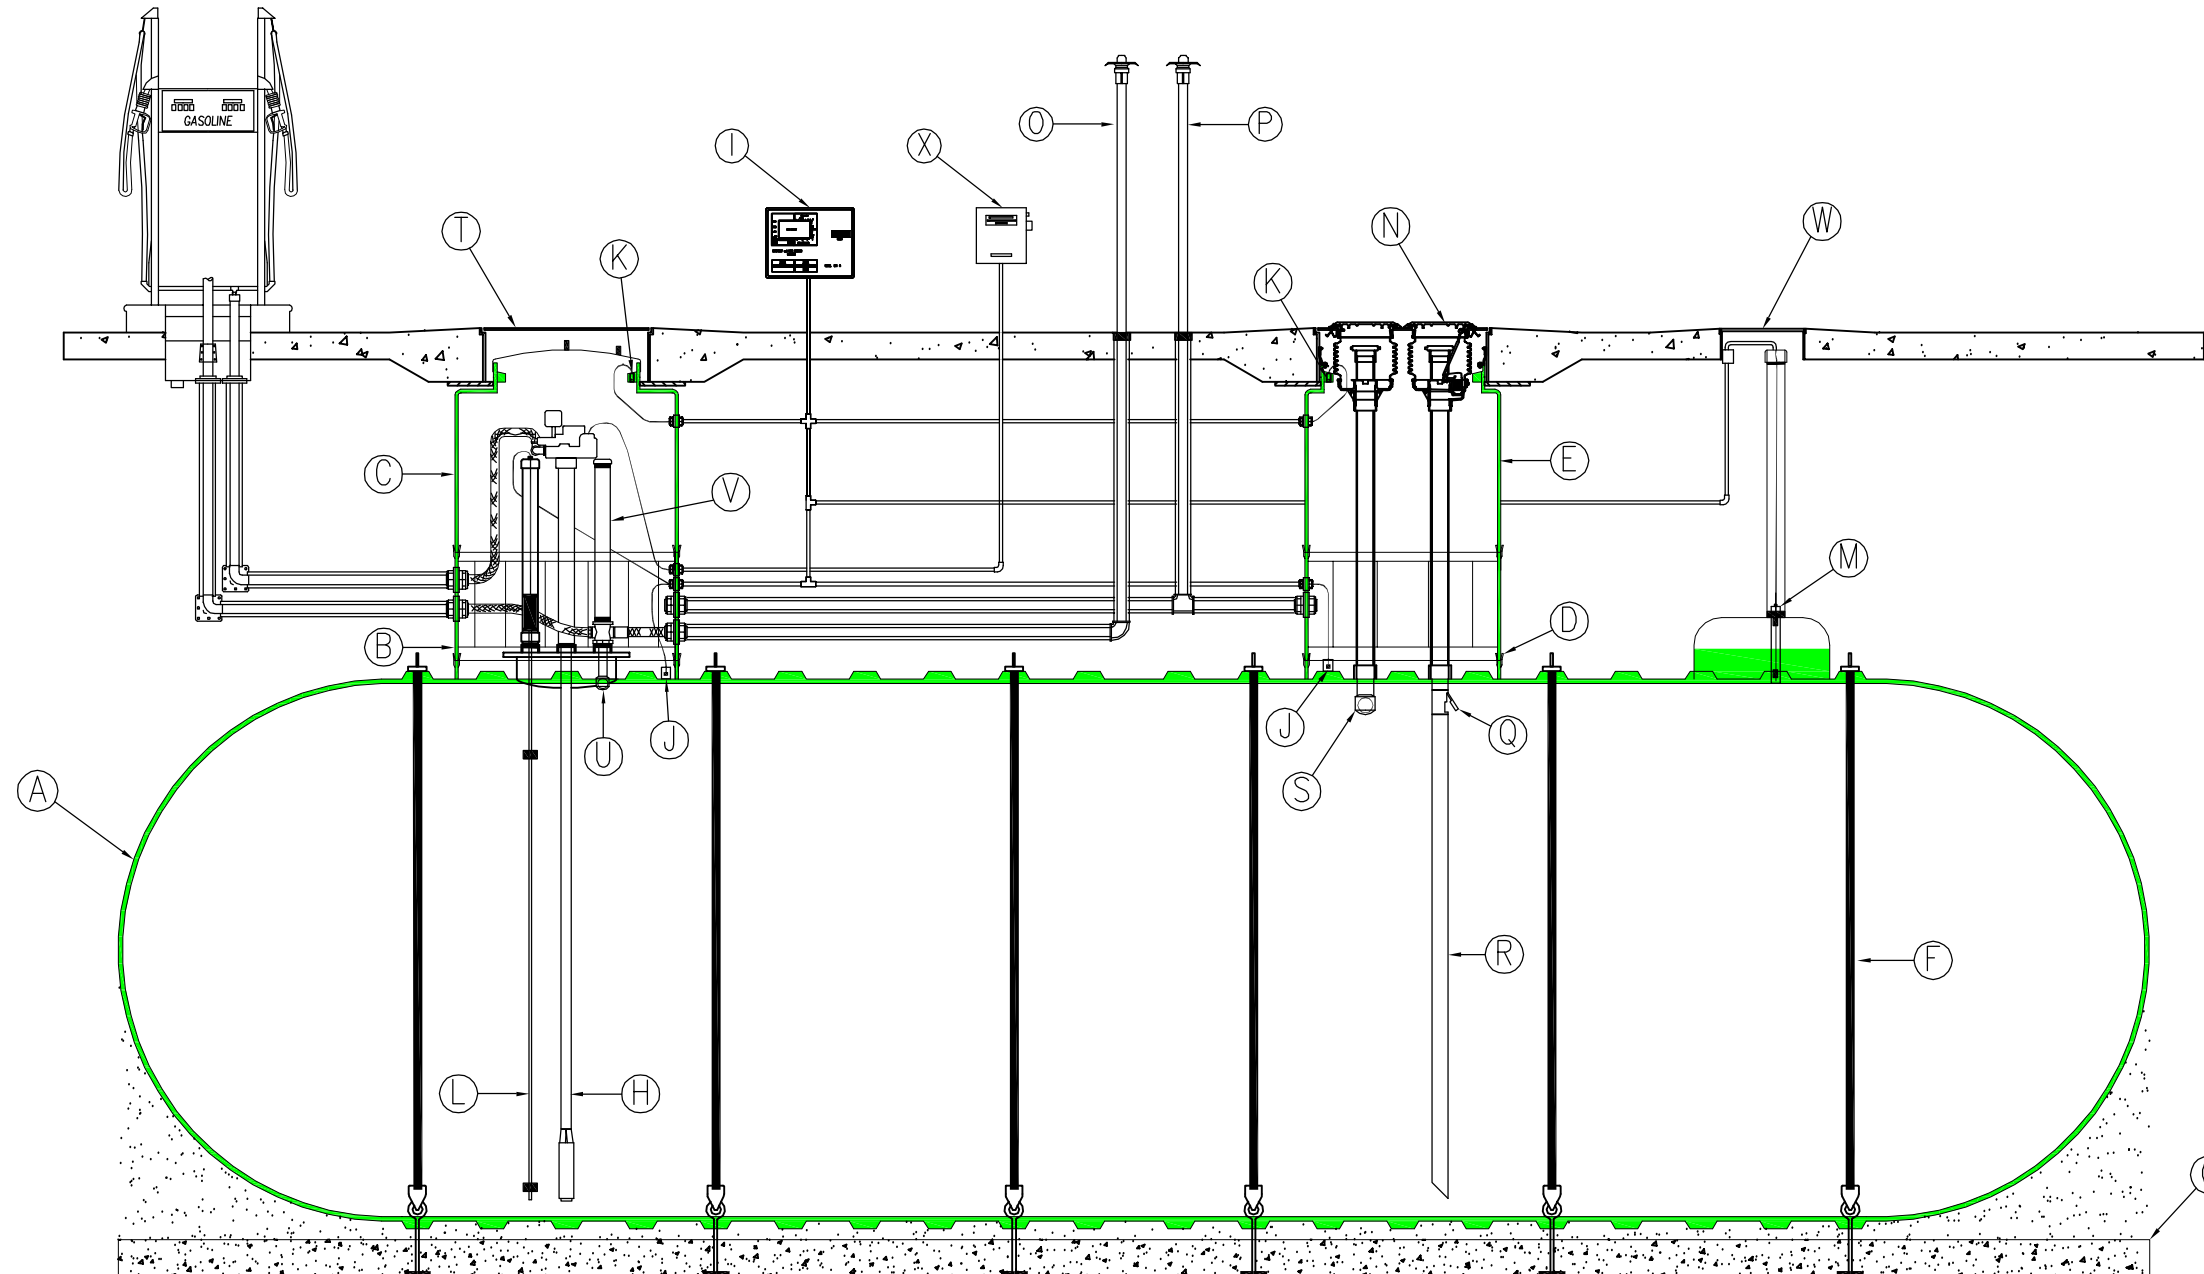

TYPICAL ILLUSTRATION DRAWING
DWT-6 TYPE II (10') 20,000



THIS DRAWING AND DESIGN SHOWN HEREIN IS THE PROPERTY OF CONTAINMENT SOLUTIONS INC. USE OR COPIES CANNOT BE MADE WITHOUT THE CONSENT OF CONTAINMENT SOLUTIONS INC.