


TAG	QTY	SIZE	EQUIPMENT LISTING	TAG	QTY	SIZE	EQUIPMENT LISTING	TAG	QTY	SIZE	EQUIPMENT LISTING
A	1	8' x 36'	HYDROSTATIC DOUBLE WALL FIBERGLASS TANK	I	2	36"	COMPOSITE MANHOLE	Q	4		HOLD DOWN SPLIT STRAP SYSTEM
B	1	22"	FLANGED MANWAY	J	1		RESERVOIR WITH FHRB 810 HYDROSTATIC SENSOR	R	1	42"	SW RTS (OWT) WATER TIGHT TANK SUMP
C	1	22"	MANWAY EXTENSION WITH BLANK COVER	K	1	16"	SPILL CONTAINMENT MANHOLE	S	1		FCBS COLLAR SENSOR
D	2	12"	INLET / OUTLET NOZZLE	L	3	16"	ROUND MANHOLE	T	1	42"	CONTAINMENT COLLAR
E	1		MODEL "FOWS-50U" INTERFACE SENSOR	M	1		16" X 16" FRP PUMP PLATFORM	U	1	29"	OVAL FLANGED MANWAY WITH BLANK COVER
F	1		FACTORY INSTALLED SLOTTED SUCTION PIPE	N	1		REMOVABLE COALESCER PACKS	V	1		OIL STOP VALVE
G	1		FIBERGLASS DROP OUT BOX	O	1		MODEL "CPF" CONTROL PANEL WITH ALARM	W	2		INLET / OUTLET VALVE
H	3	2"	UPWARD "V" VENT CAP	P	4	16'	12" X 12" CONCRETE DEADMAN ANCHORS	X	1	42"	COMPOSITE MANHOLE

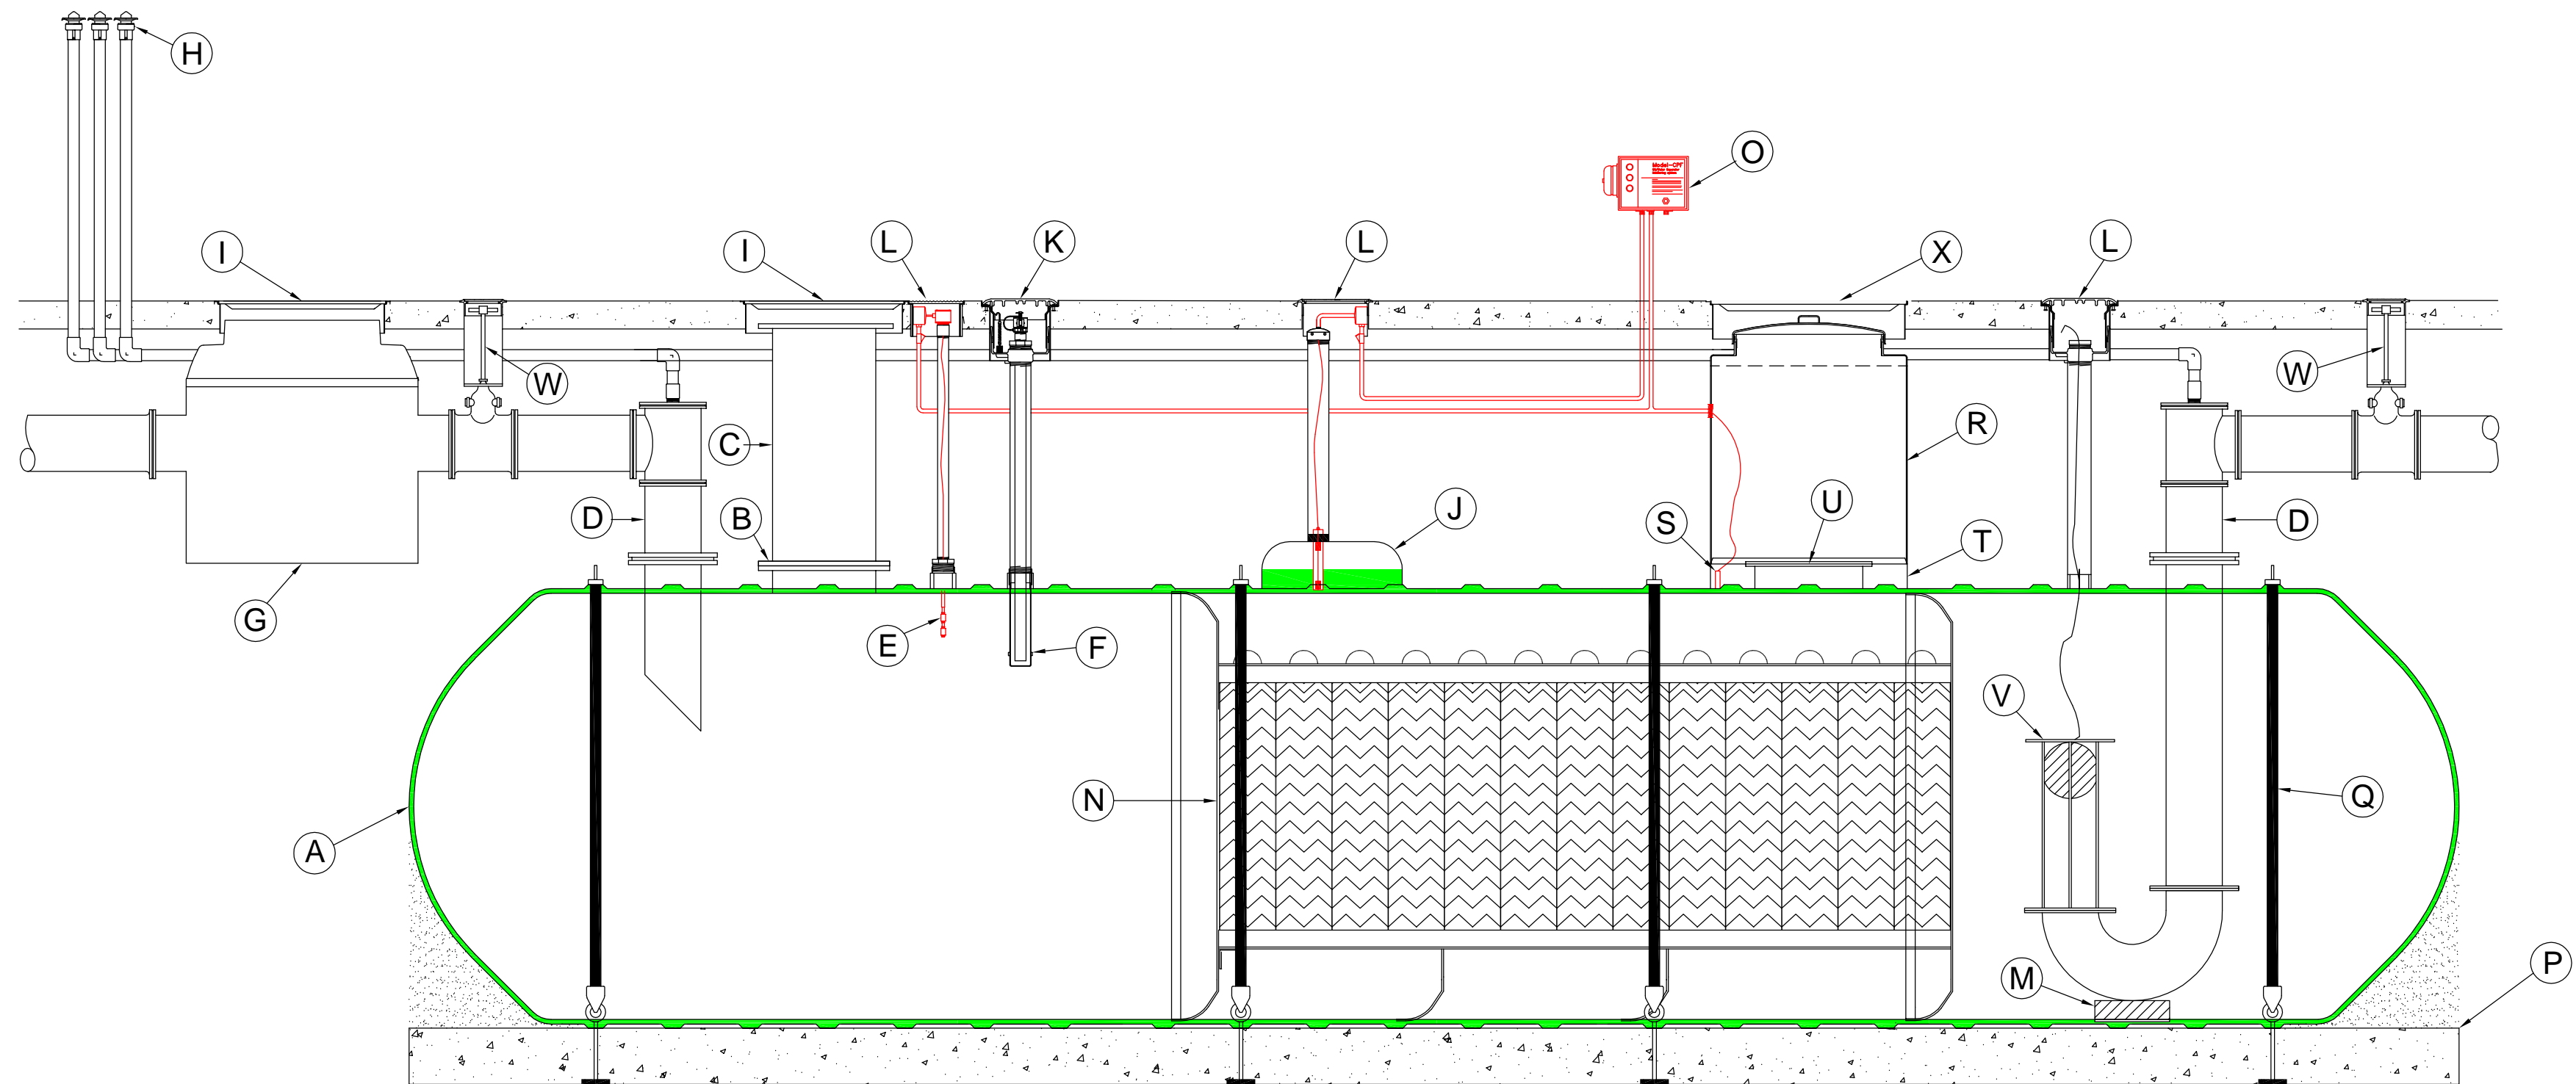

ULCSI-10 OIL / WATER SEPARATOR TYPICAL SYSTEM ILLUSTRATION DRAWING DWT- 6 (8') - 10,000 OWS



Pub. No. TYP-ULOWS(8')10,000-OS MAY 2006

THIS DIAGRAM IS THE PROPERTY OF CONTAINMENT SOLUTIONS, INC., AND IS FOR ILLUSTRATION PURPOSES ONLY. IT IS NOT TO BE RELIED UPON FOR ANY OTHER PURPOSE. NO WARRANTY OF MERCHANTABILITY OF FITNESS FOR A PARTICULAR PURPOSE OR OF ANY OTHER KIND, EXPRESSED OR IMPLIED IS HEREBY MADE. COPYRIGHT © 2005 CONTAINMENT SOLUTIONS, INC. ALL RIGHTS RESERVED.